


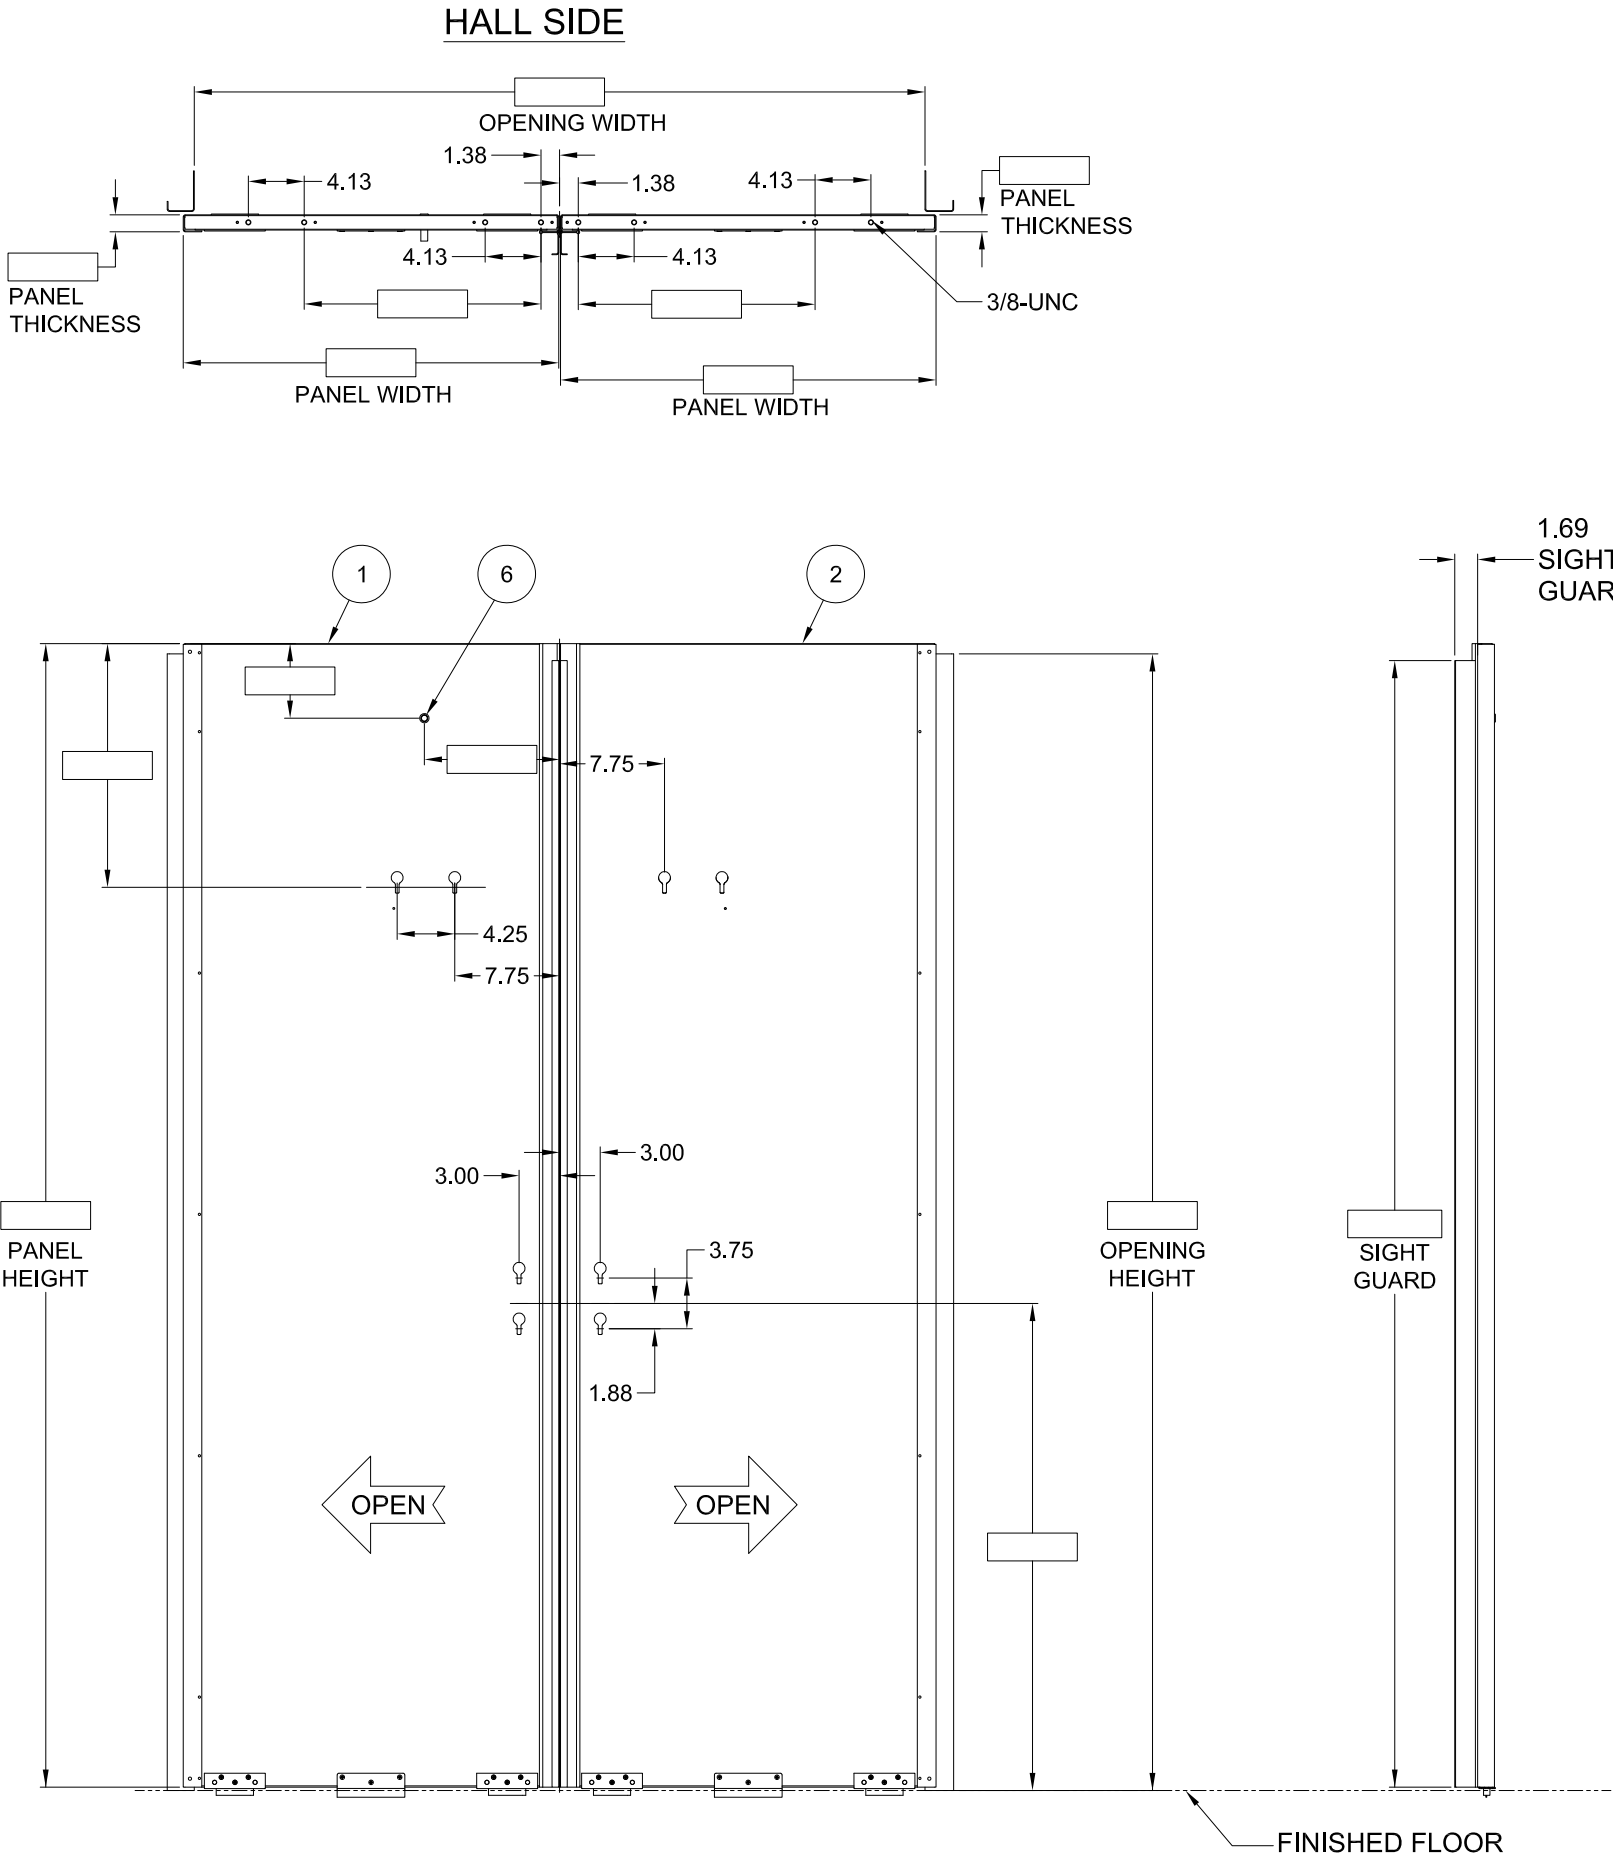

ENTER PARAMETERS HERE		
CLEAR OPENING WIDTH		
CLEAR OPENING HEIGHT		
PANEL THICKNESS		

- NOTES:
1. DRAWING NOT TO SCALE
 2. LAYOUT AS PER GAL DRILLING TEMPLATE 8243

6	1	ESCUTCHEON (IF APPLICABLE)
5	2	PSD RETAINER
4	4	DOOR GUIDES
3	2	SIGHTGUARD
2	1	PANEL FAST SO RH
1	1	PANEL FAST SO LH

ITEM	QTY	DESCRIPTION
BILL OF MATERIAL		
JOB NO.	—	
JOB NAME	—	
ELEV. NO.	—	
LOCATION	—	
CUSTOMER	—	
CUST PO NO.	—	
CUST JOB NO.	—	
FINISH FACE	—	
FINISH BACK	—	

JOB INFORMATION			
		THIS DRAWING IS THE CONFIDENTIAL PROPERTY OF THE PEELE COMPANY AND MAY NOT BE COPIED, REPRODUCED, TRANSMITTED OR TRANSFERRED IN ANY MANNER OR FORM, OR USED FOR ANY PURPOSE WITHOUT THE WRITTEN CONSENT OF THE PEELE COMPANY.	
TITLE	QTY	STYLE	HAND
LANDING DOOR PANEL	—	1C0	—
DATE		DRAWING	
APPROVED BY		LD—1C0	

