

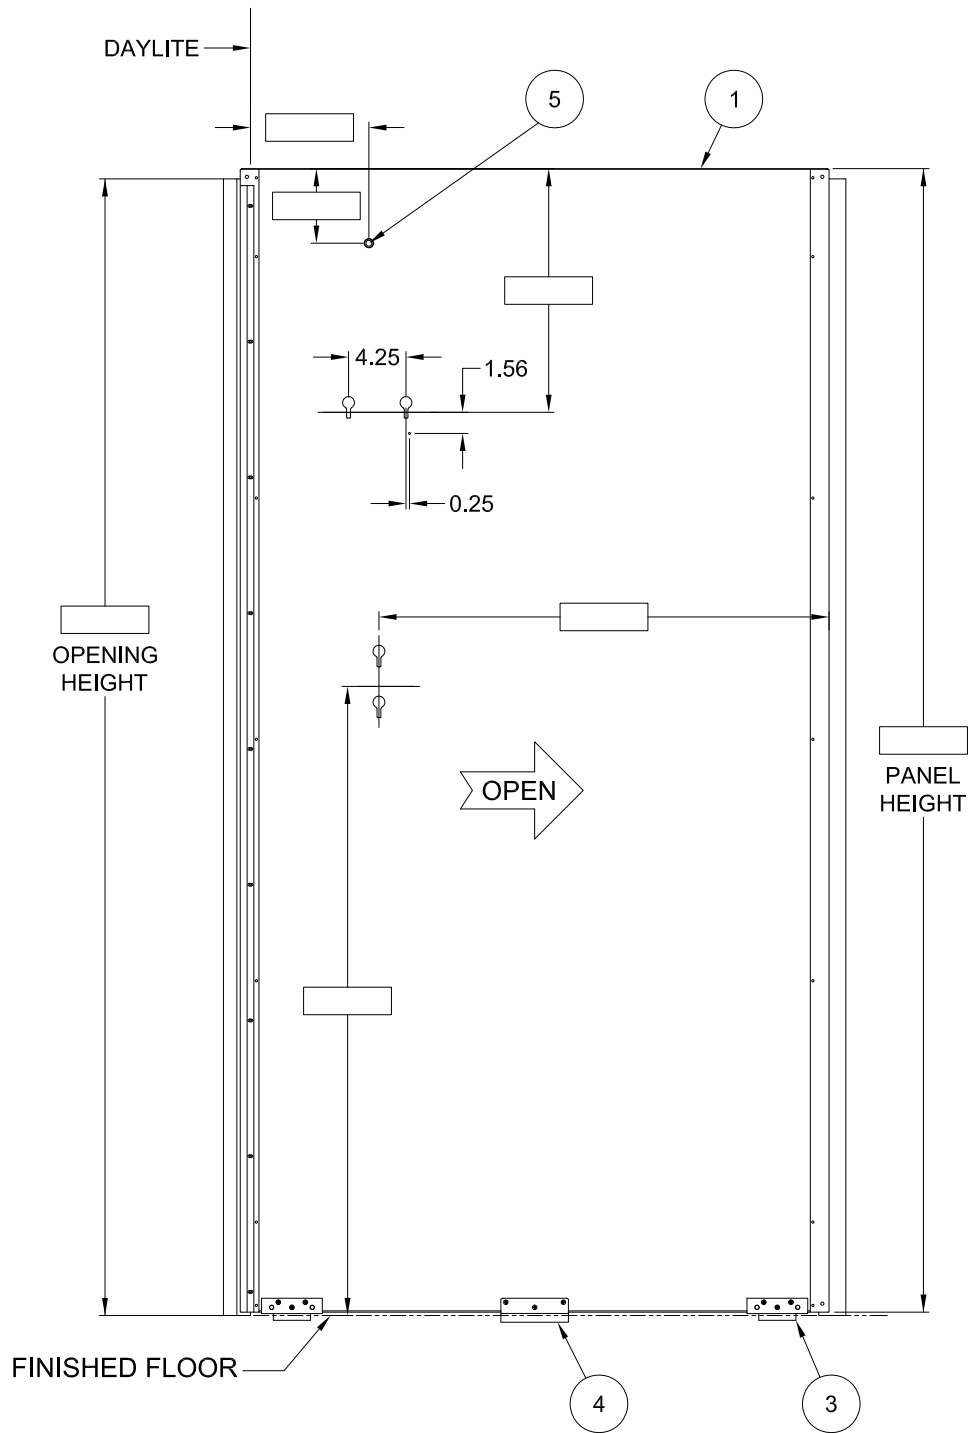
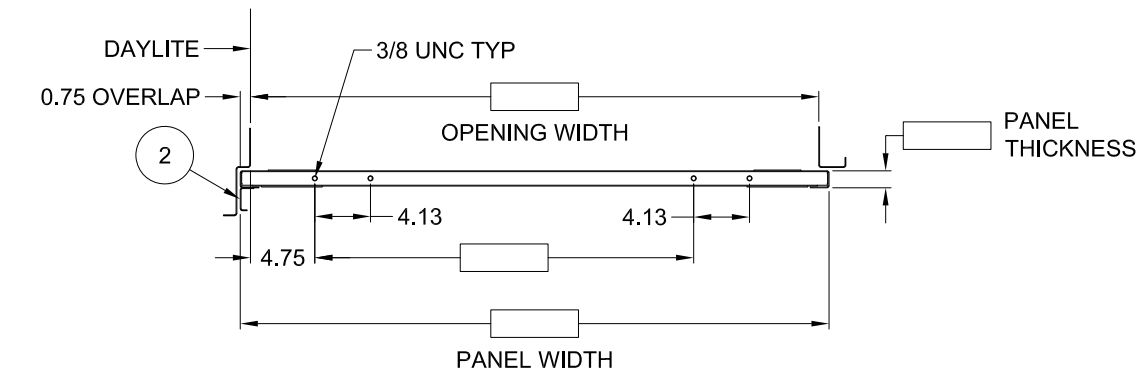


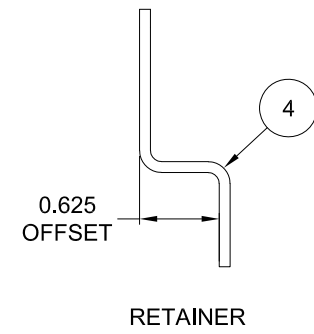

VIEWED FROM HOISTWAY

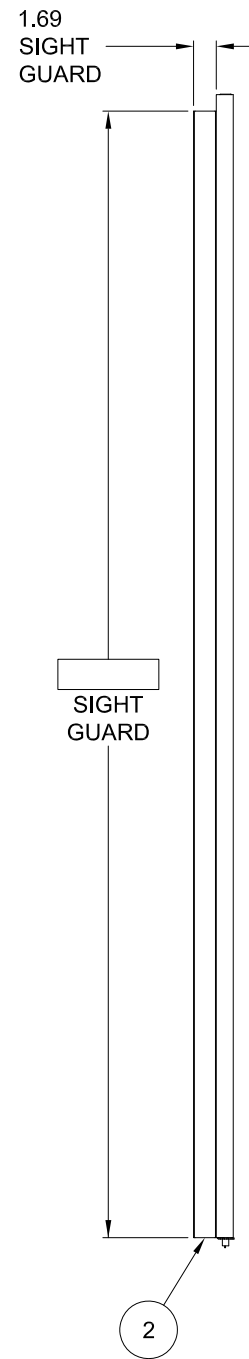

ENTER PARAMETERS HERE

CLEAR OPENING WIDTH		
CLEAR OPENING HEIGHT		
PANEL THICKNESS		

NOTES:

1. DRAWING NOT TO SCALE
2. LAYOUT AS PER GAL DRILLING TEMPLATE 8241

5	1	ESCUTCHEON (IF APPLICABLE)
4	1	PSD RETAINER
3	2	DOOR GUIDES
2	1	SIGHTGUARD
1	1	PANEL FAST SO RH
ITEM	QTY	DESCRIPTION

BILL OF MATERIAL

JOB NO.	—
JOB NAME	—
ELEV. NO.	—
LOCATION	—
CUSTOMER	—
CUST PO NO.	—
CUST JOB NO.	—
FINISH FACE	—
FINISH BACK	—

JOB INFORMATION

		THIS DRAWING IS THE CONFIDENTIAL PROPERTY OF THE PEELE COMPANY AND MAY NOT BE COPIED, REPRODUCED, TRANSMITTED OR TRANSFERRED IN ANY MANNER OR FORM, OR USED FOR ANY PURPOSE WITHOUT THE WRITTEN CONSENT OF THE PEELE COMPANY.	
TITLE LANDING DOOR PANEL		QTY —	STYLE 1SS
			HAND RH
DATE		DRAWING LD-1SO-RH	
APPROVED BY			