


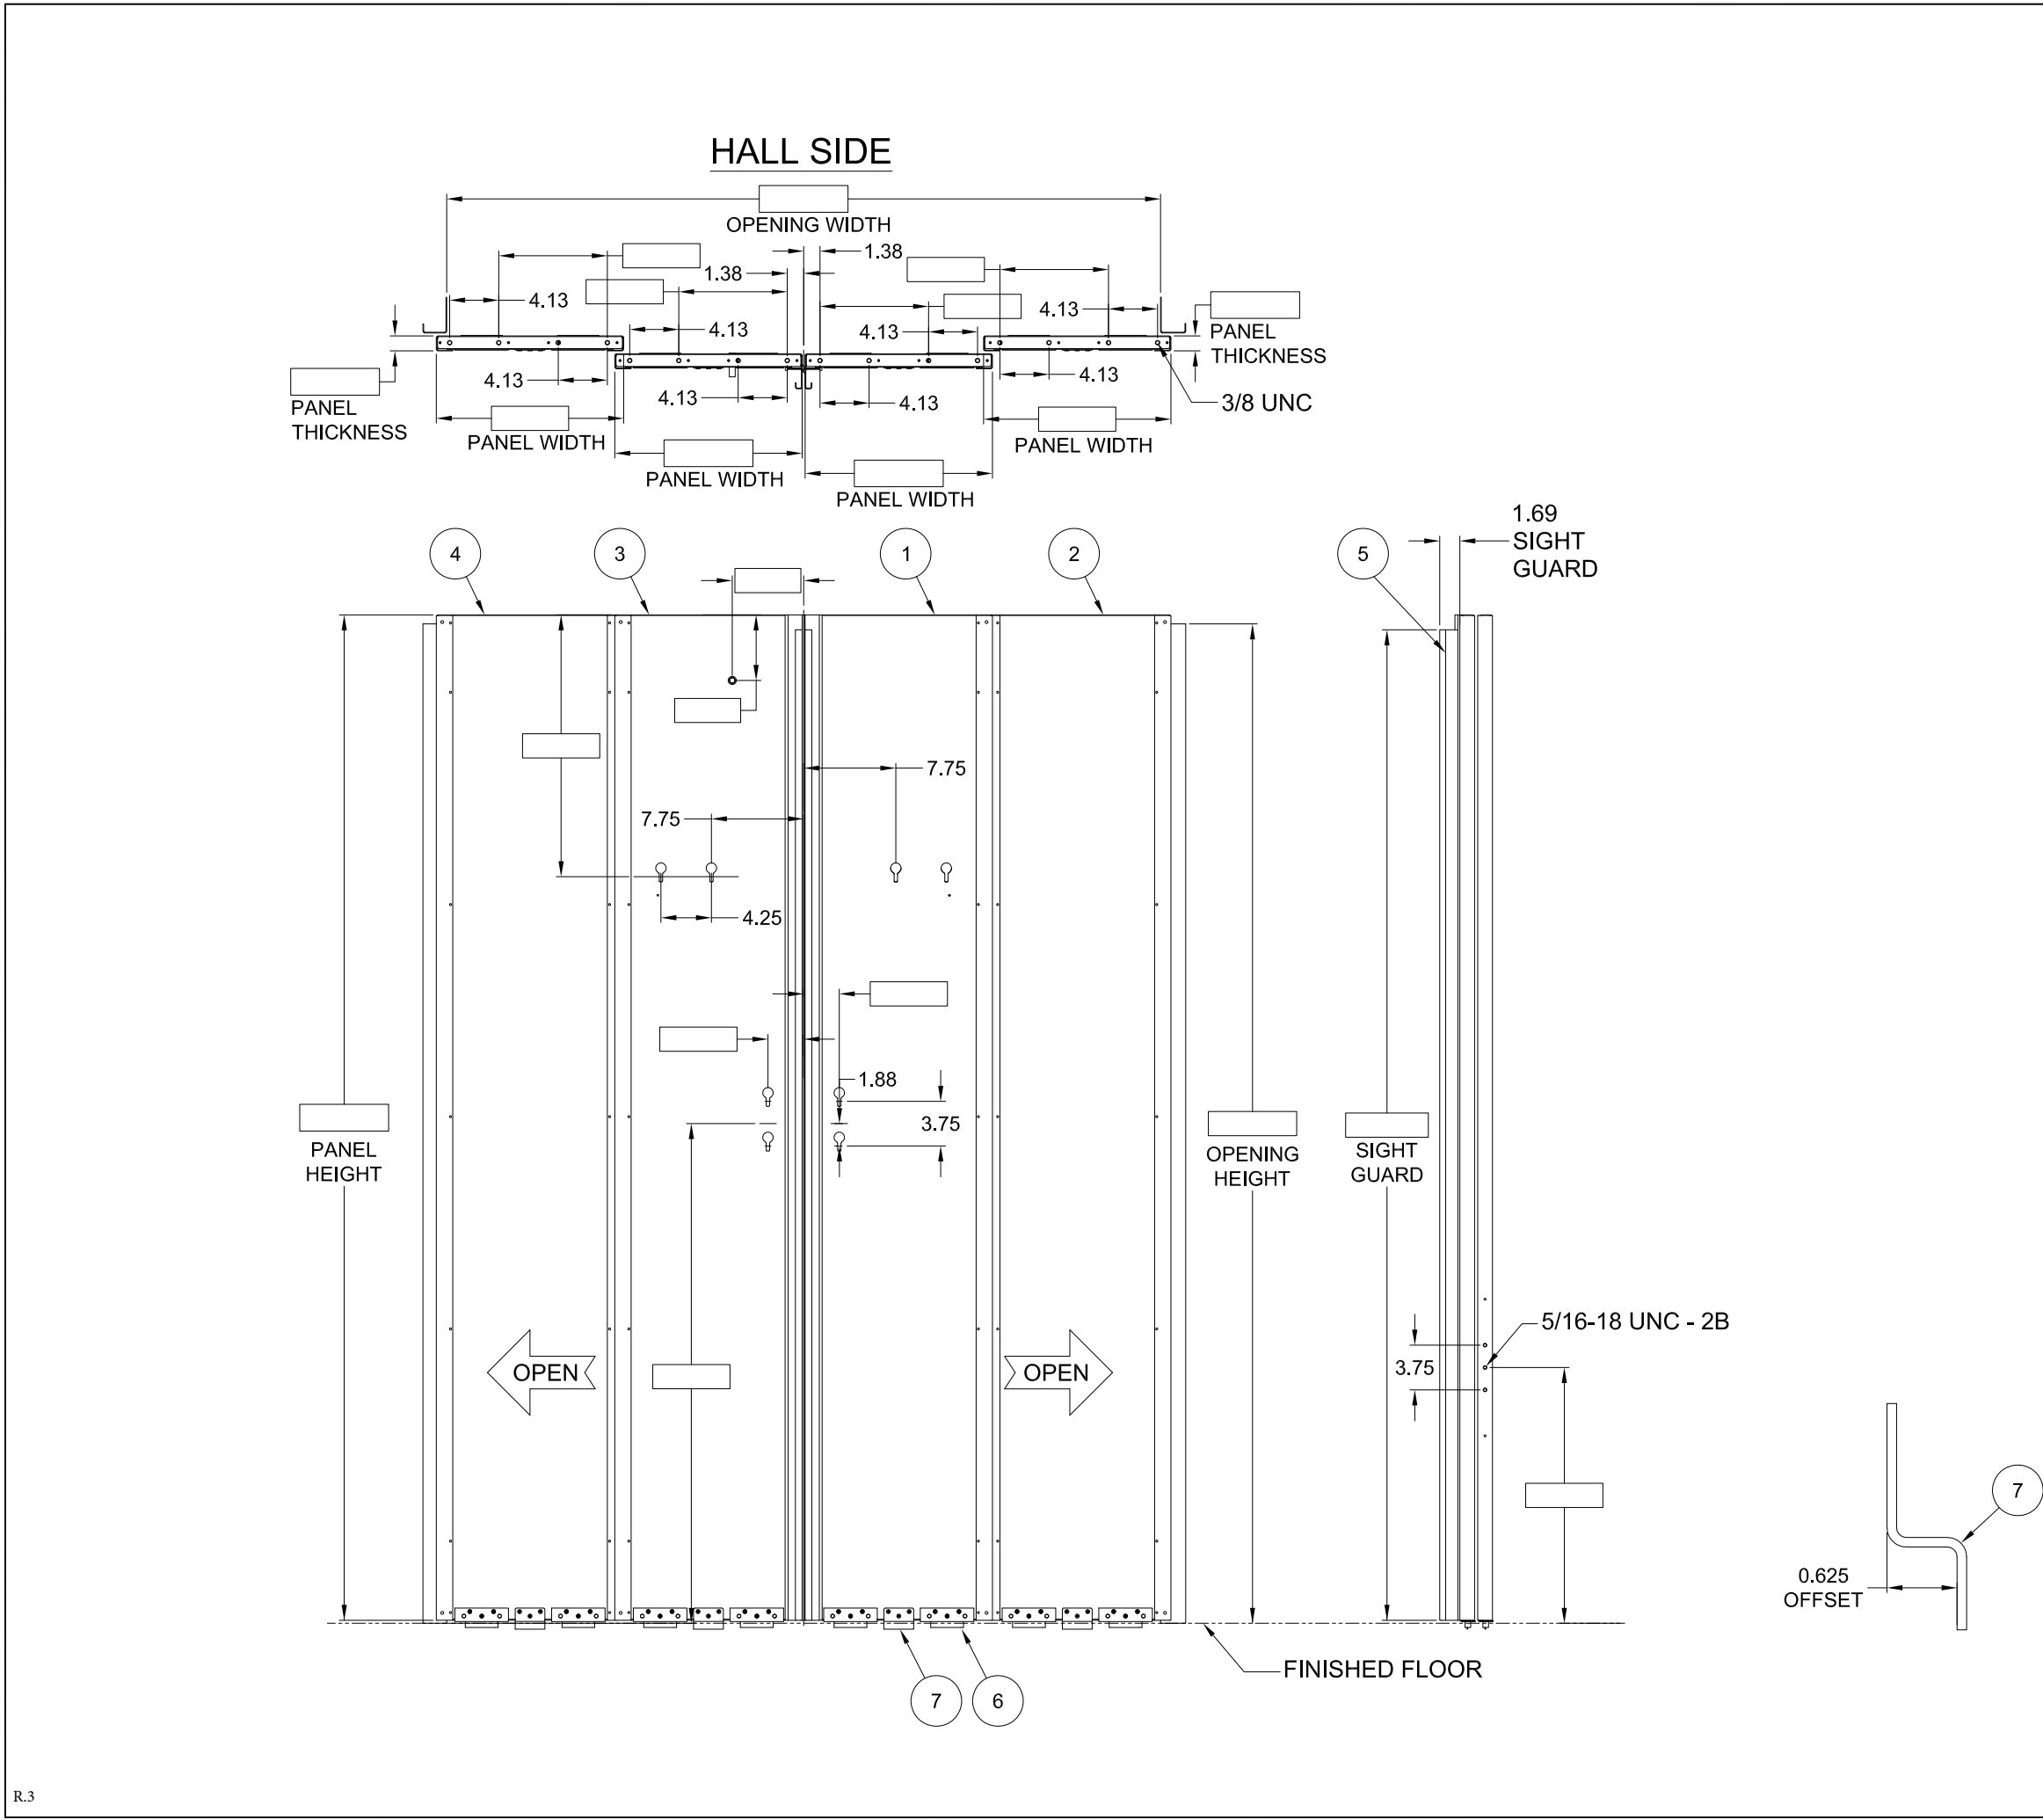

ENTER PARAMETERS HERE		
CLEAR OPENING WIDTH		
CLEAR OPENING HEIGHT		
PANEL THICKNESS		

NOTES:

1. DRAWING NOT TO SCALE
2. LAYOUT AS PER GAL DRILLING TEMPLATE 8245

8	1	ESCUTCHEON (IF APPLICABLE)
7	4	PSD RETAINER
6	8	DOOR GUIDES
5	2	SIGHTGUARD
4	1	PANEL SLOW SO LH
3	1	PANEL FAST SO LH
2	1	PANEL SLOW SO RH
1	1	PANEL FAST SO RH
ITEM	QTY	DESCRIPTION

BILL OF MATERIAL	
JOB NO.	—
JOB NAME	—
ELEV. NO.	—
LOCATION	—
CUSTOMER	—
CUST PO NO.	—
CUST JOB NO.	—
FINISH FACE	—
FINISH BACK	—

JOB INFORMATION			
PEELLE		THIS DRAWING IS THE CONFIDENTIAL PROPERTY OF THE PEELE COMPANY AND MAY NOT BE COPIED, REPRODUCED, TRANSMITTED OR TRANSFERRED IN ANY MANNER OR FORM, OR USED FOR ANY PURPOSE WITHOUT THE WRITTEN CONSENT OF THE PEELE COMPANY.	
		QTY	STYLE
TITLE		—	—
LANDING DOOR PANEL		2C0	—
DATE		DRAWING	
APPROVED BY		LD—2C0	